


Roofing consists of available steel roofing panels that interlock, nailed to plywood placed on top of these roof joists. They are inexpensive and easy to find at home improvement stores. Need (14) 8 foot long pieces measuring just over 3 feet wide. Be sure to use tar paper underneath the steel sheets for waterproofing.

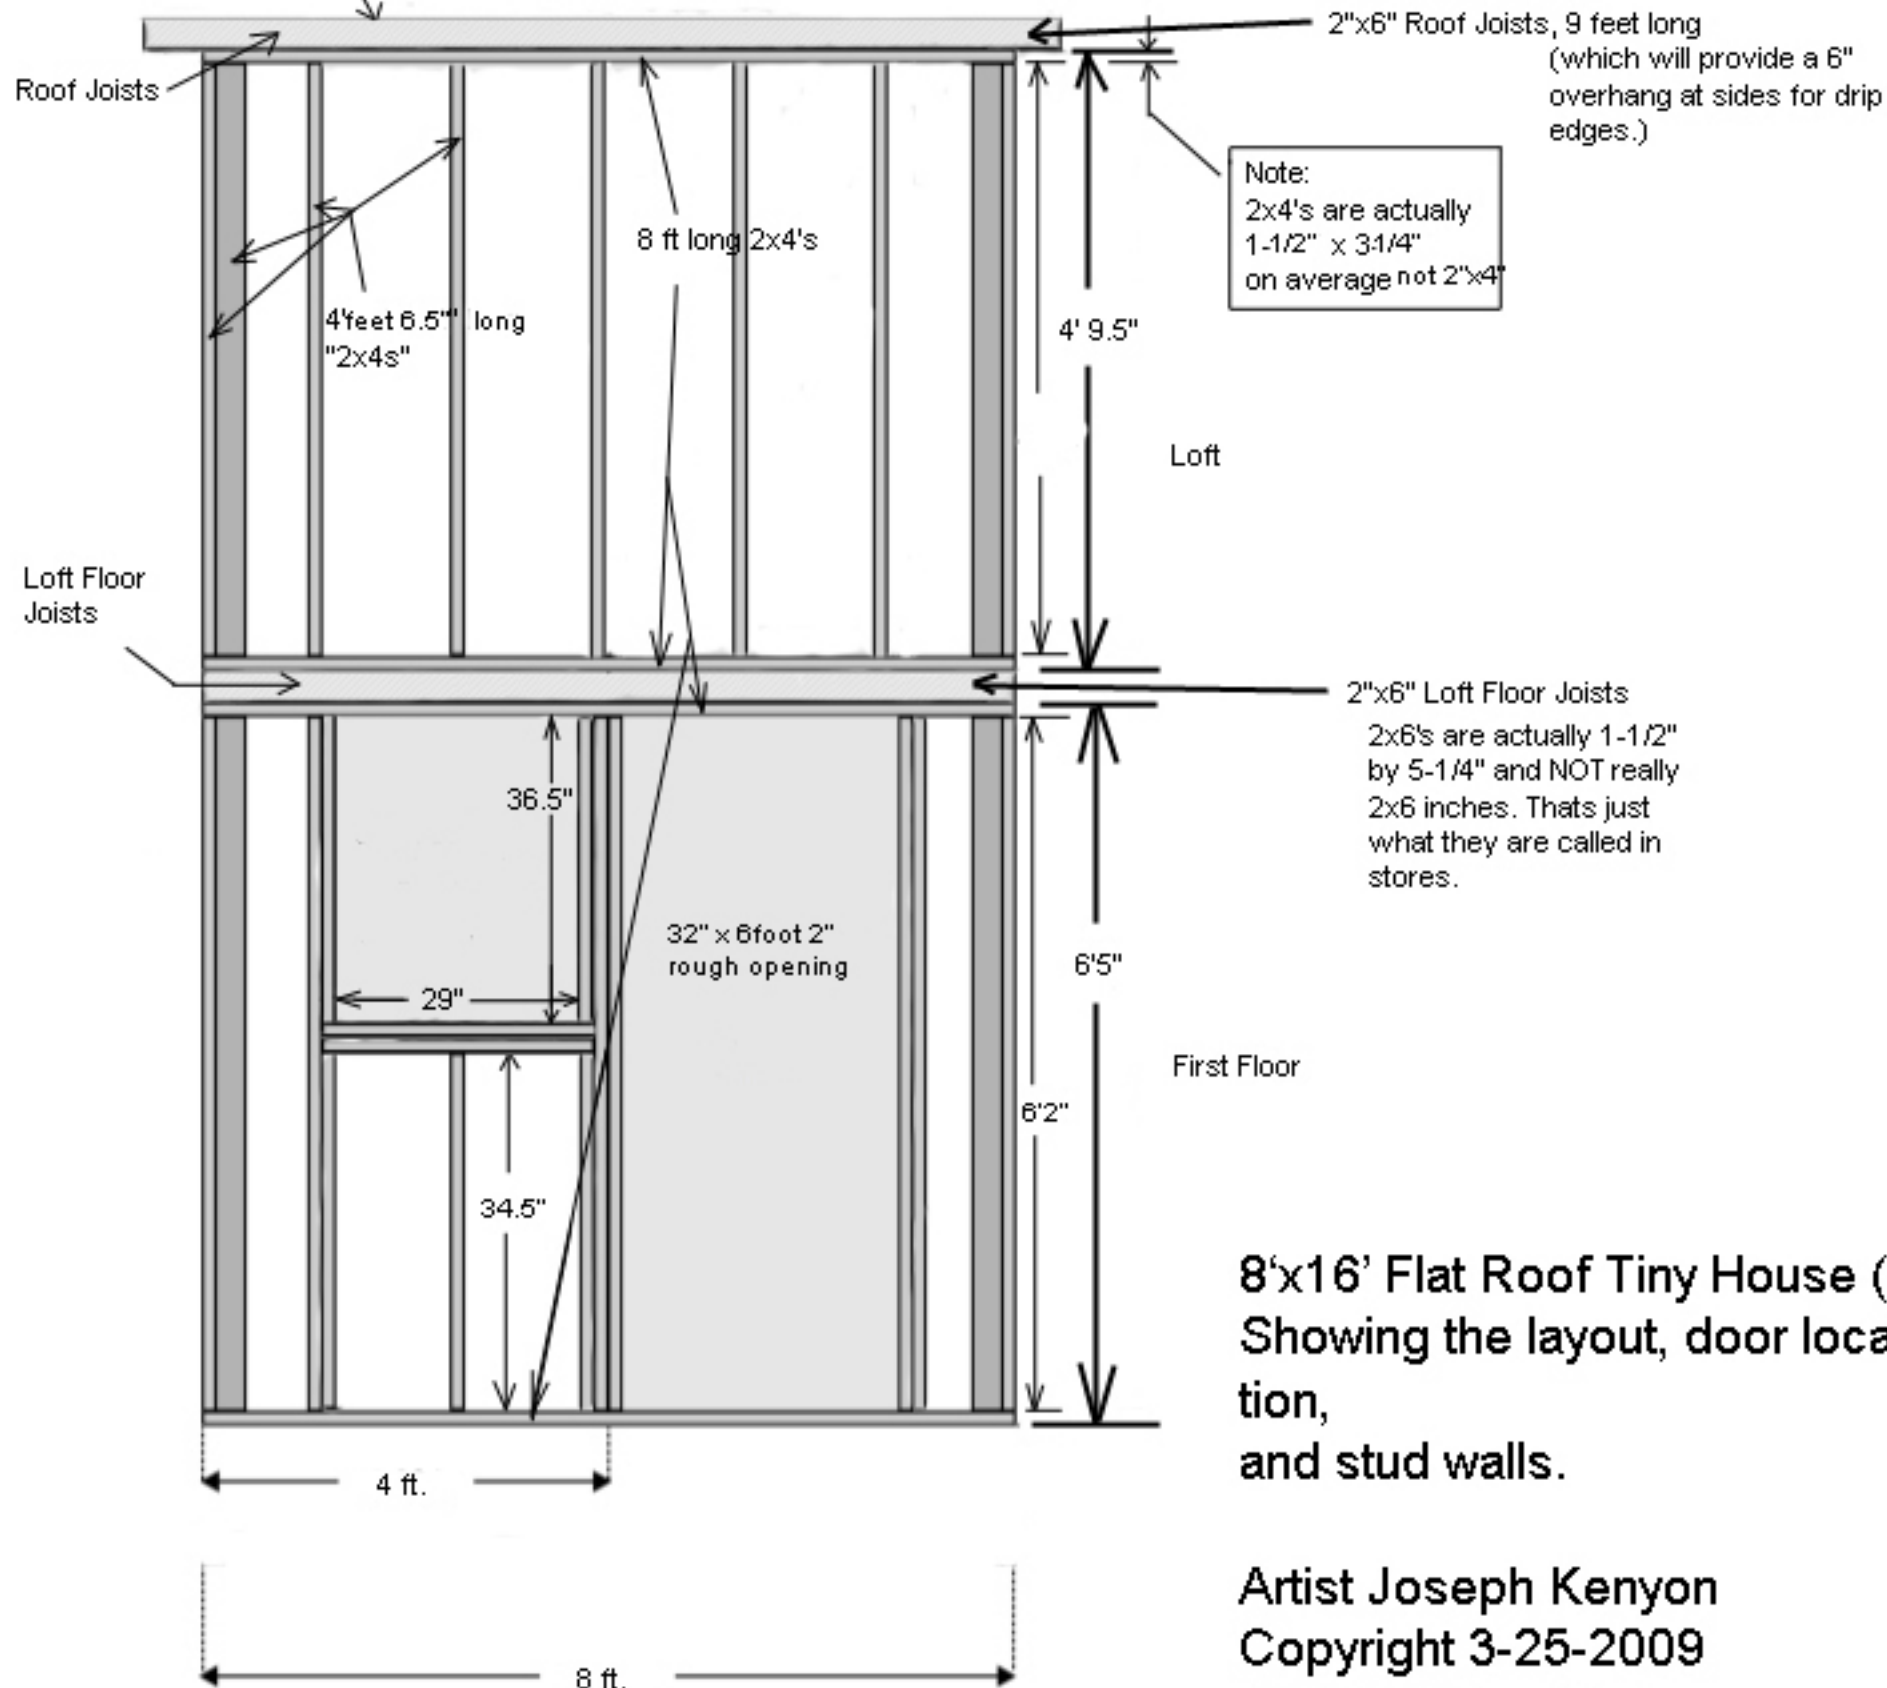

8'x16' Flat Roof Tiny House (front elevation)
Showing the layout, door location, window location, and stud walls.

Artist Joseph Kenyon
Copyright 3-25-2009
All rights reserved