


Roof Joists: either 2x6 or 2x4 boards measuring 8ft. 9" long for inside boards and 9ft long for end boards. and 8 ft long for fronts, backs set end to end to total 16 ft long for the long side and 9 ft wide for the short sides. The spacing is every 8" when using 2x4's or 16" when using 2x6s

LEFT WALL ELEVATION

8 foot long 2x4's as tops and bases for stud walls.

Flat Roof- with steel roofing panels. (placed on top of plywood, and joists.)

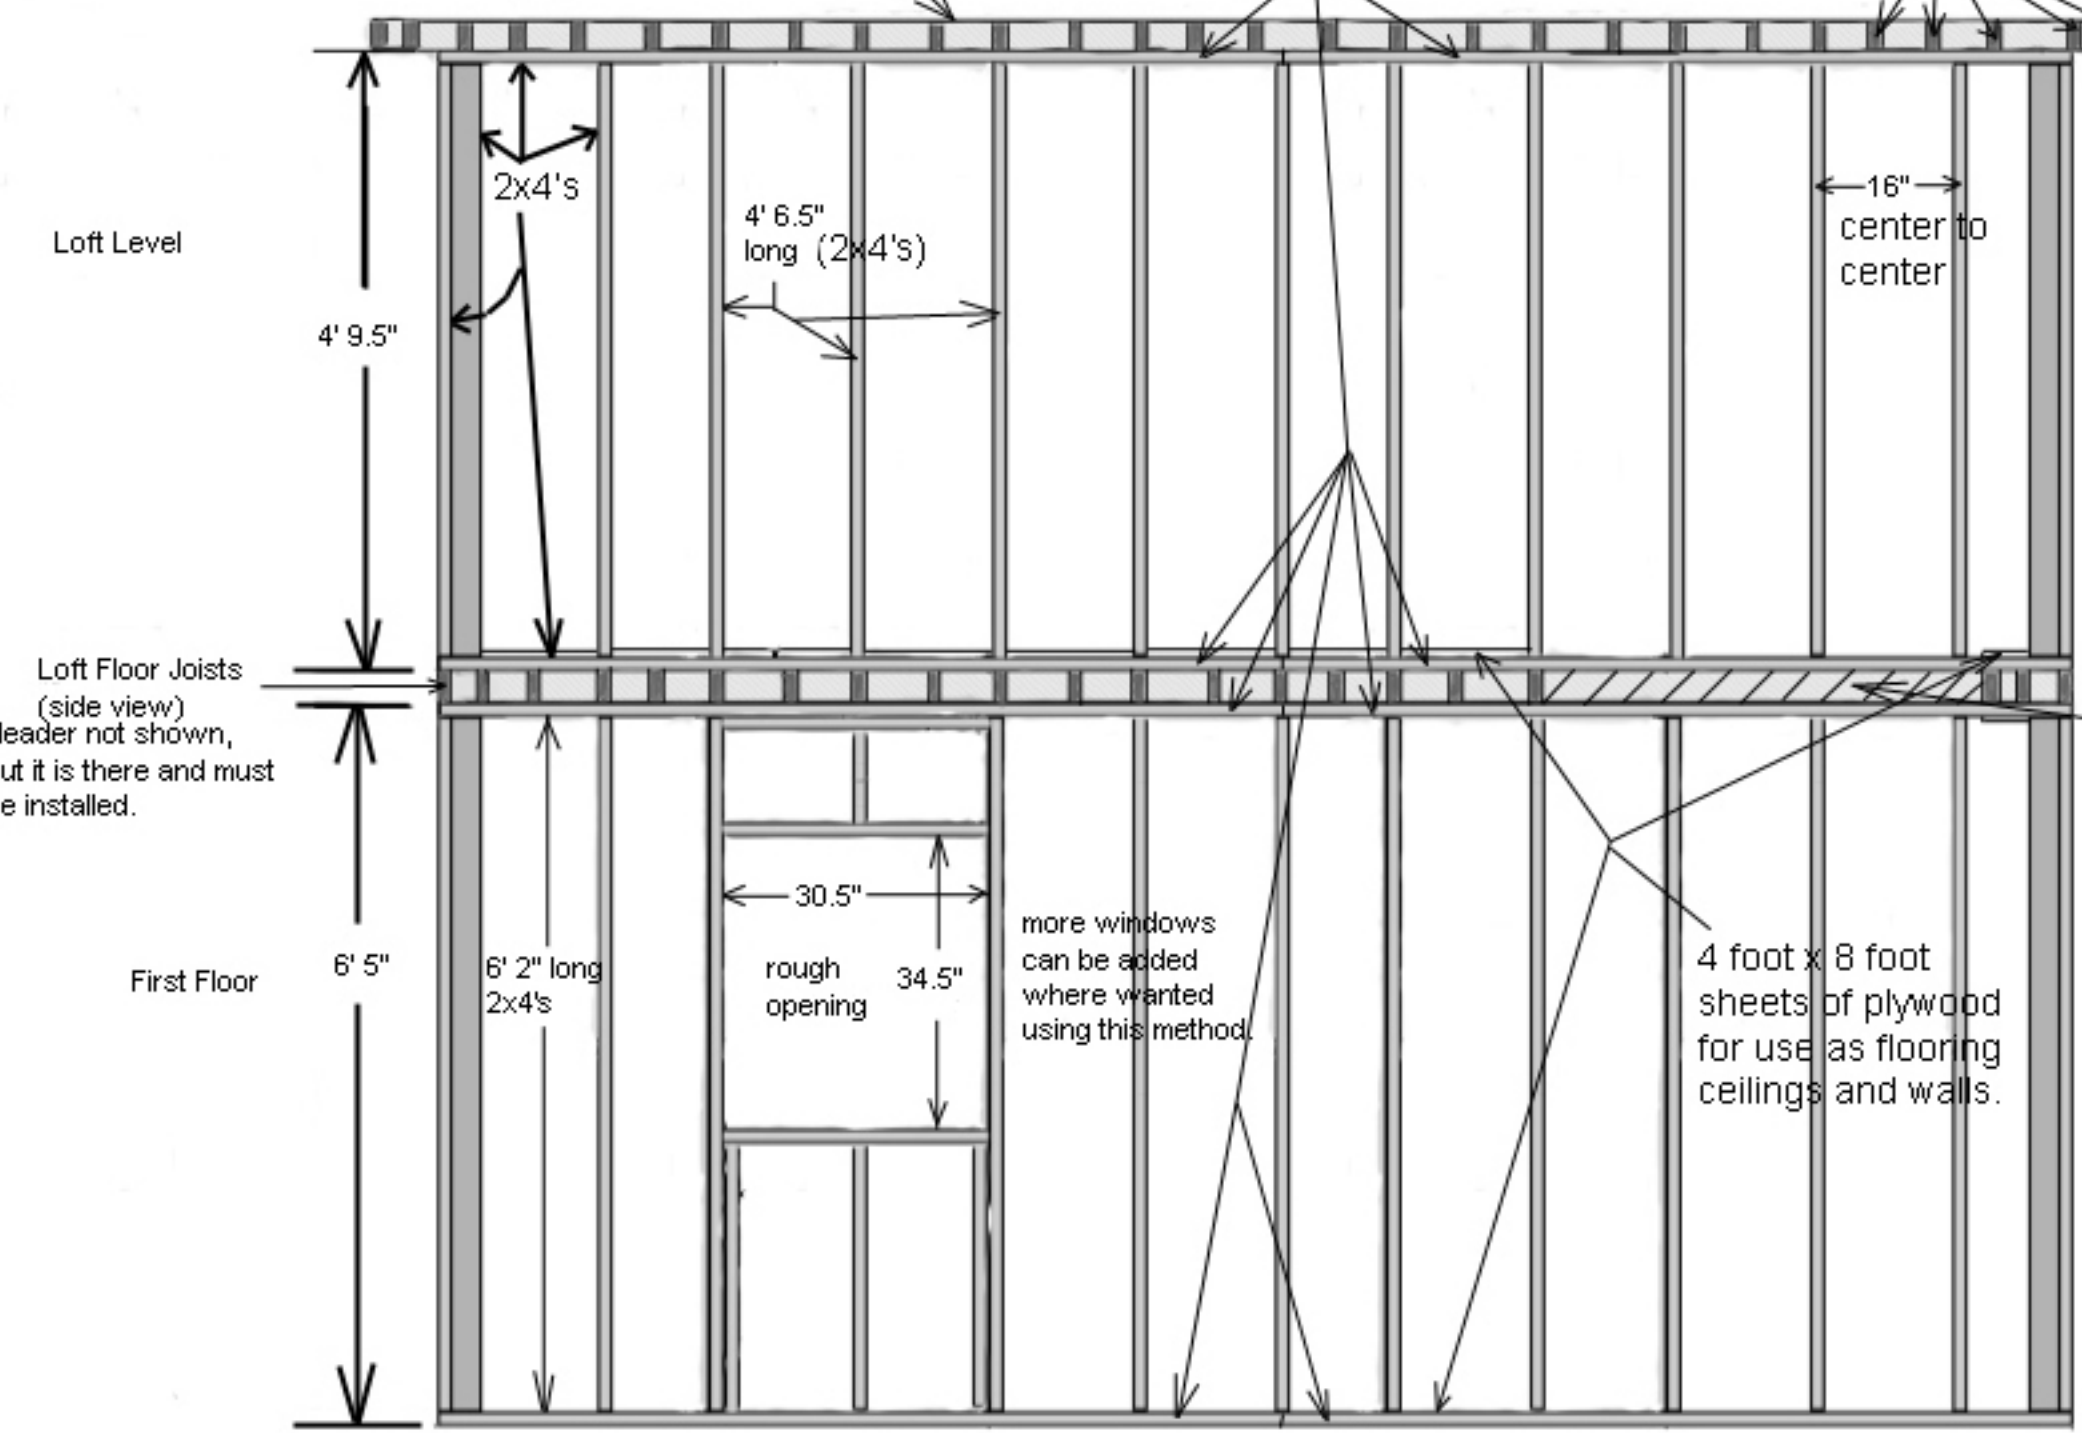

Loft Entrance (a space between the loft floor joists.)

4 foot x 8 foot sheets of plywood for use as flooring ceilings and walls.

8'x16' Flat Roof Tiny House
 Showing the left wall, both levels, and stud walls.

Artist Joseph Kenyon
 Copyright 3-25-2009
 All rights reserved

