


Roofing consists of available steel roofing panels that interlock, nailed onto the flat plywood roof sheets that are nailed onto the 2x6 roof joists. The steel panels are inexpensive and easy to find at home improvement stores. Need at most (14) 8 foot panels. Tar paper or other water barrier should be used beneath the steel panels to aid in waterproofing. The steel panels are both affordable, fire resistant, hair resistant and easy to install.

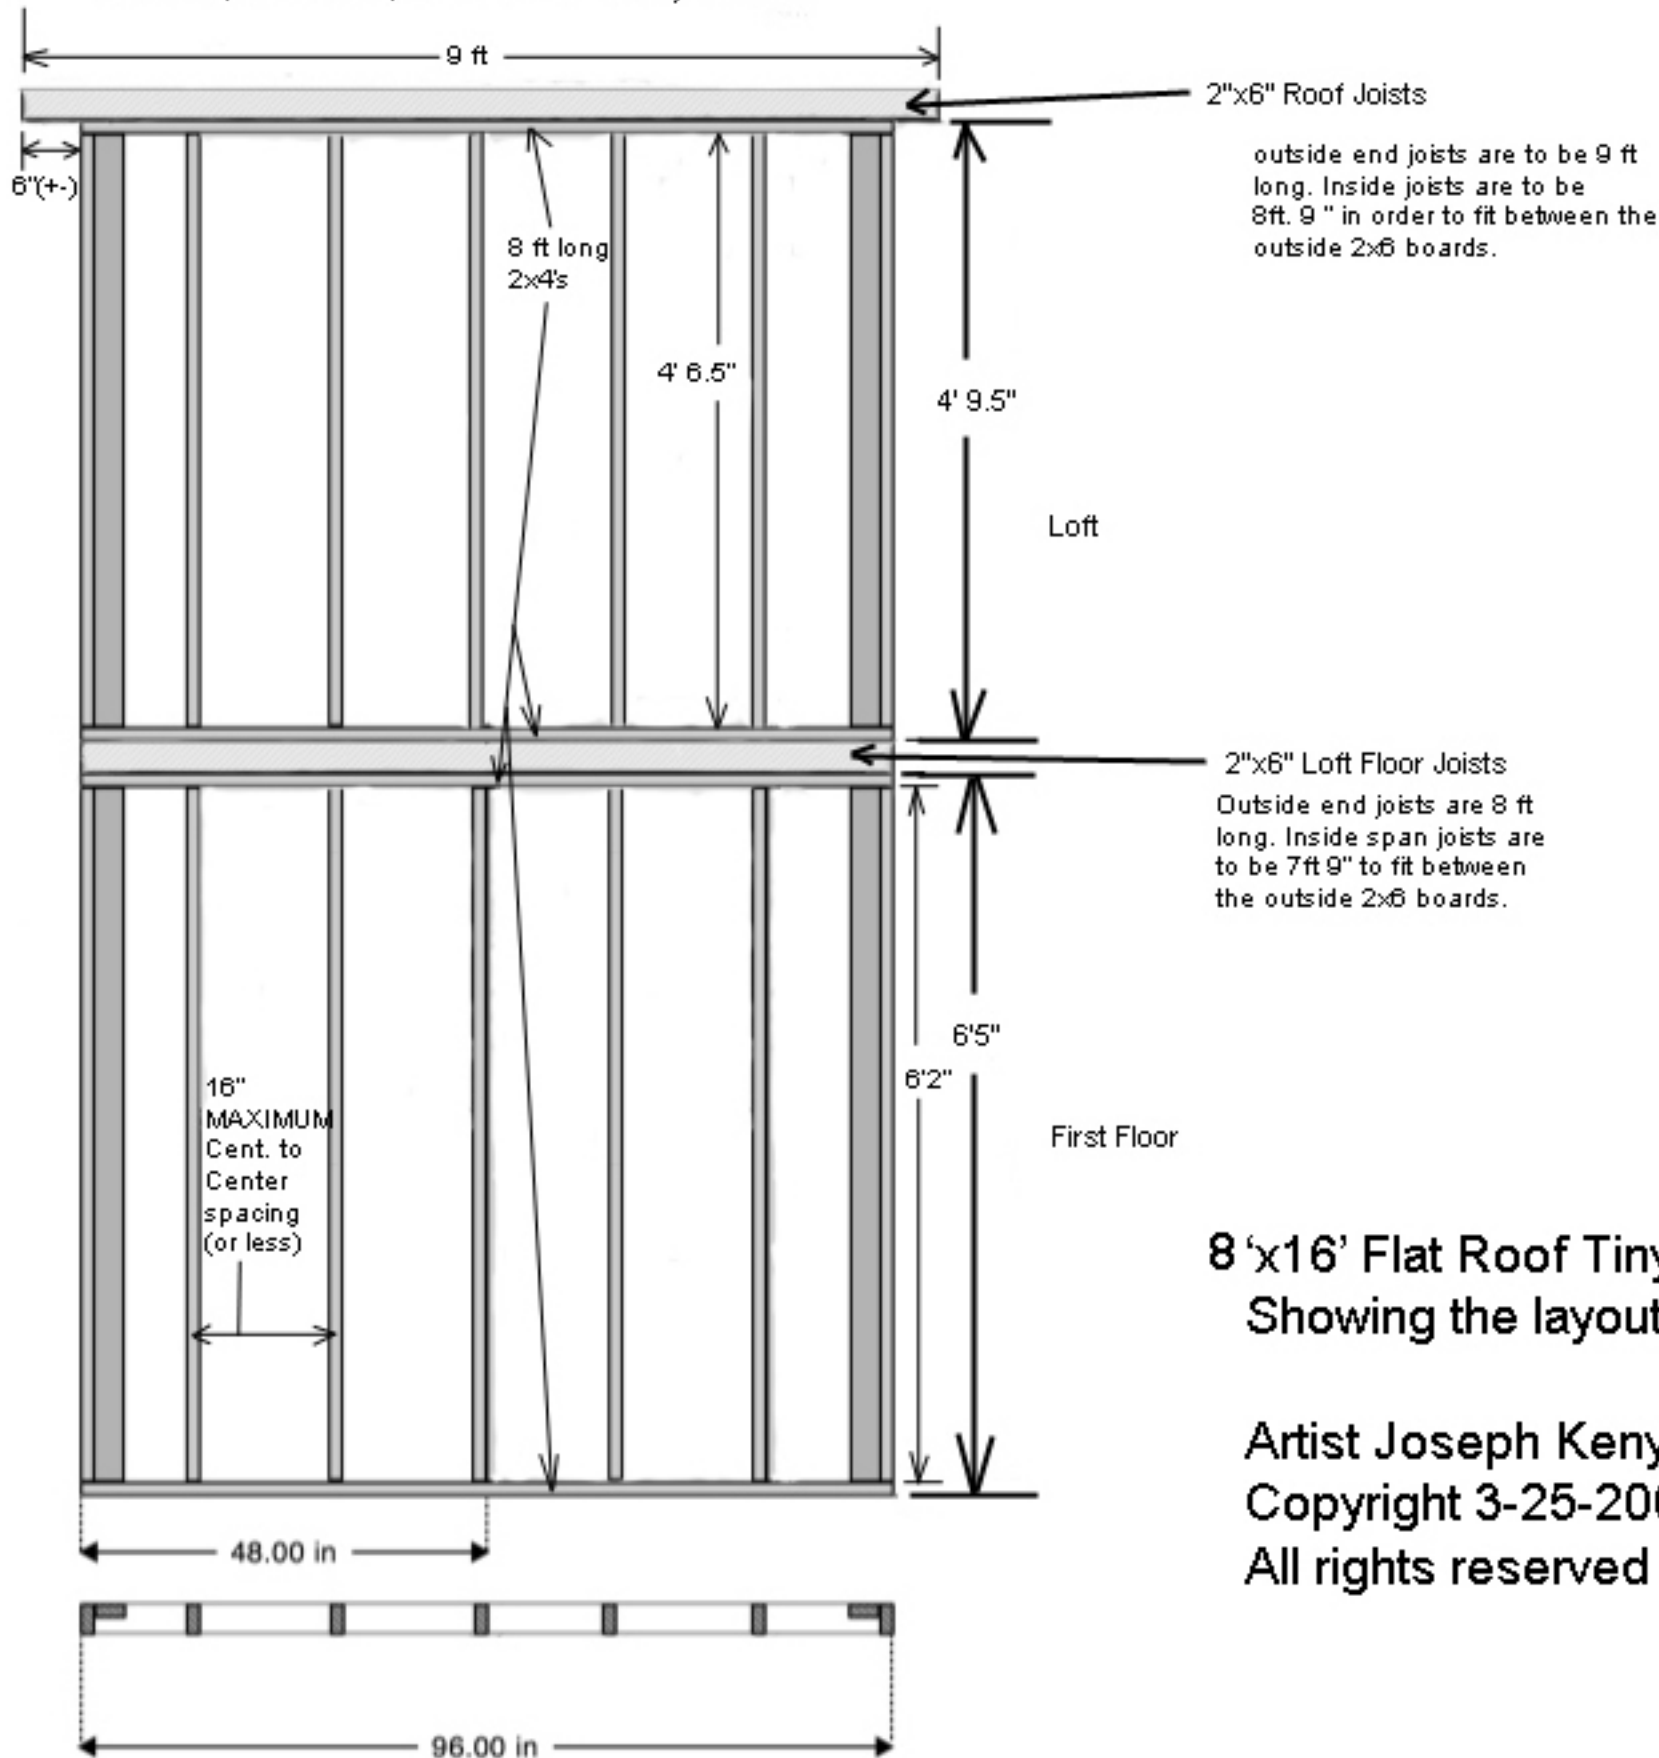

**8'x16' Flat Roof Tiny House (rear elevation)  
Showing the layout, of stud walls joists etc.**

**Artist Joseph Kenyon  
Copyright 3-25-2009  
All rights reserved**